





1 SECTION THRU SITE (RE: SHEET 2)
SCALE: 1/8" = 1'-0"

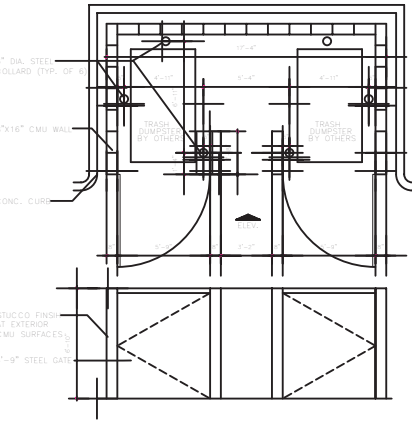


6 DUMPSTER ENCLOSURE DETAIL
SCALE: 1/4" = 1'-0"


GENERAL NOTE: REFER TO GRADING, FACILITIES, LIGHTING AND LANDSCAPE PLANS FOR ADDITIONAL DETAILS

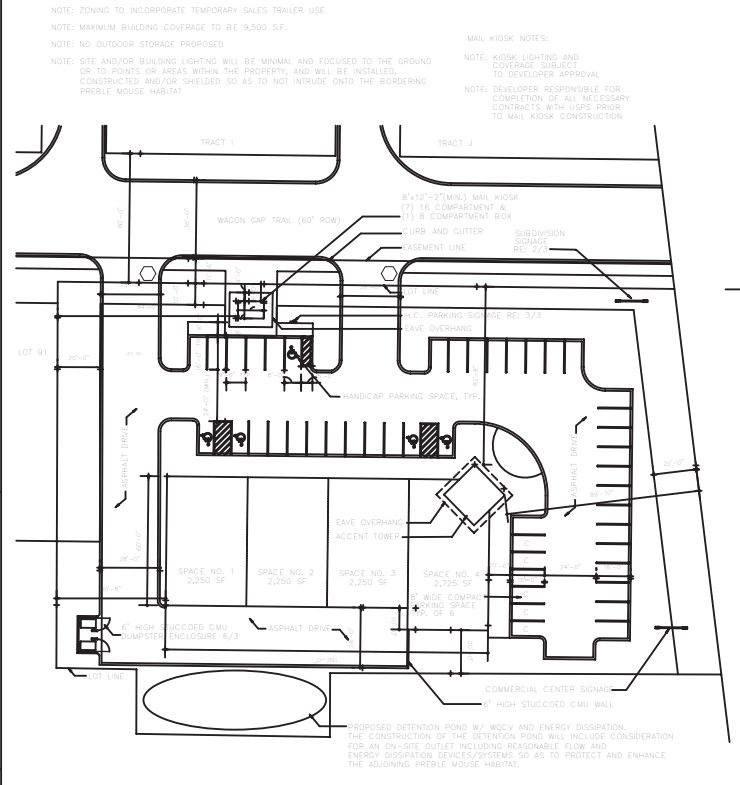


5 COMMERCIAL CENTER CONCEPT PLOT PLAN / MAIL KIOSK PLAN
SCALE: 1/32" = 1'-0"

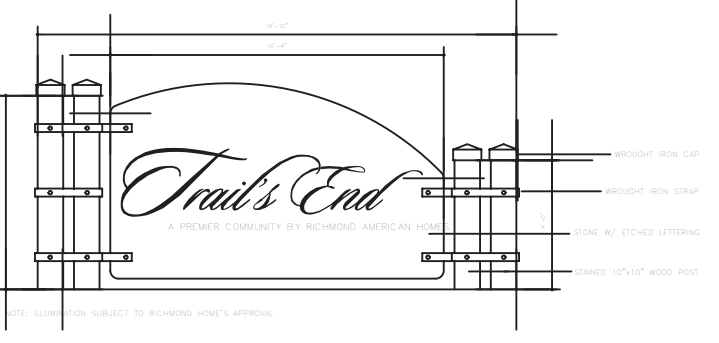

2 SIGNAGE DETAIL
SCALE: 1/4" = 1'-0"

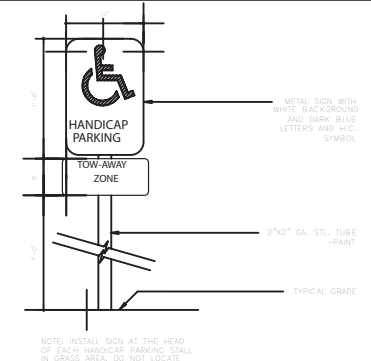

4 HANDICAP PARKING SIGN, TYPICAL
NOT TO SCALE

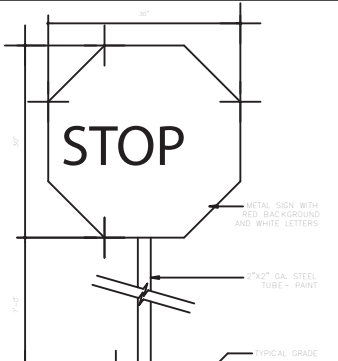

3 STOP SIGN, TYPICAL
NOT TO SCALE

WAY ARCHITECTS, P.C.
318 NORTH TELON
COLORADO SPRINGS, COLORADO 80903
(719) 432-8600
REVISION 2/12/13

TRAILS END, MONUMENT
FINAL PD SITE PLAN
OLD DENVER HIGHWAY
MONUMENT, COLORADO
80132

DATE: 07-07-14
JOB NO. 04.13
DRAWN BY: BT/PT
CHECKED: BT/col
SHEET 3