


2 LOT 65 PLAN

SCALE: 1:750

25 20 15 10 5 0 25m

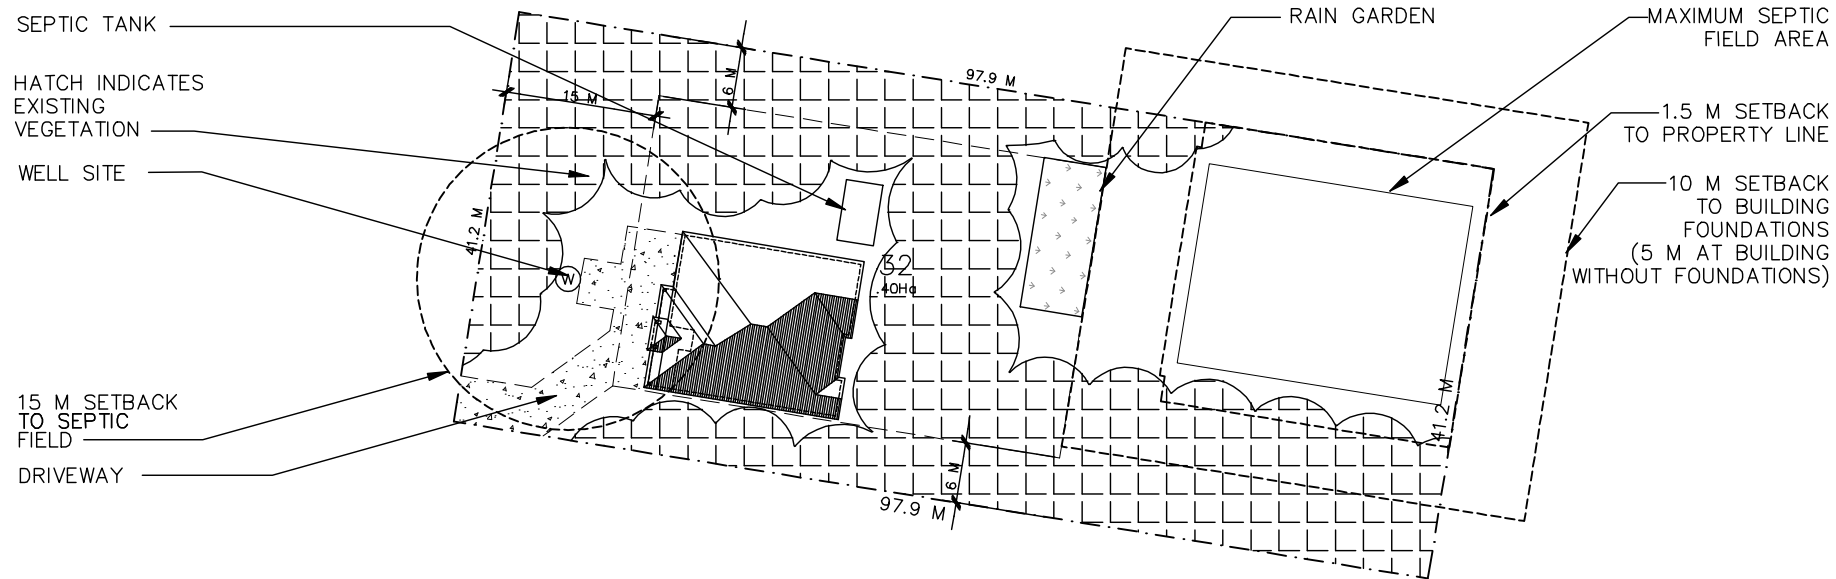

1 LOT 32 PLAN

SCALE: 1:750

25 20 15 10 5 0 25m



LOT SIZES

LOT 1- .40Ha .99Ac	LOT 42- .39Ha .96Ac
LOT 2- .45Ha 1.12Ac	LOT 43- .39Ha .96Ac
LOT 3- .41Ha 1.00Ac	LOT 44- .39Ha .96Ac
LOT 4- .43Ha 1.05Ac	LOT 45- .39Ha .96Ac
LOT 5- .38Ha .93Ac	LOT 46- .53Ha 1.30Ac
LOT 6- .43Ha 1.06Ac	LOT 47- .40Ha 1.00Ac
LOT 7- .51Ha 1.26Ac	LOT 48- .43Ha 1.07Ac
LOT 8- .40Ha .98Ac	LOT 49- .46Ha 1.15Ac
LOT 9- .46Ha 1.13Ac	LOT 50- .46Ha 1.14Ac
LOT 10- .44Ha 1.09Ac	LOT 51- .46Ha 1.14Ac
LOT 11- .44Ha 1.09Ac	LOT 52- .43Ha 1.06Ac
LOT 12- .44Ha 1.09Ac	LOT 54- .59Ha 1.46Ac
LOT 13- .45Ha 1.11Ac	LOT 55- .40Ha 1.00Ac
LOT 14- .77Ha 1.90Ac	LOT 56- .40Ha 1.00Ac
LOT 15- .69Ha 1.69Ac	LOT 57- .49Ha 1.20Ac
LOT 16- .72Ha 1.77Ac	LOT 58- .47Ha 1.16Ac
LOT 17- .48Ha 1.19Ac	LOT 59- .49Ha 1.22Ac
LOT 18- .42Ha 1.03Ac	LOT 60- .47Ha 1.17Ac
LOT 19- .41Ha 1.01Ac	LOT 61- .41Ha 1.02Ac
LOT 20- .52Ha 1.28Ac	LOT 62- .41Ha 1.02Ac
LOT 21- .76Ha 1.86Ac	LOT 63- .43Ha 1.05Ac
LOT 22- .59Ha 1.46Ac	LOT 64- .42Ha 1.03Ac
LOT 23- .48Ha 1.17Ac	LOT 65- .43Ha 1.06Ac
LOT 24- .44Ha 1.09Ac	LOT 66- .50Ha 1.23Ac
LOT 25- .61Ha 1.49Ac	LOT 67- .45Ha 1.11Ac
LOT 26- .55Ha 1.36Ac	LOT 68- .44Ha 1.08Ac
LOT 27- .50Ha 1.23Ac	LOT 69- .42Ha 1.03Ac
LOT 28- .40Ha 1.00Ac	LOT 70- .43Ha 1.07Ac
LOT 29- .40Ha 1.00Ac	LOT 71- .53Ha 1.30Ac
LOT 30- .40Ha 1.00Ac	LOT 72- .41Ha 1.02Ac
LOT 31- .40Ha 1.00Ac	LOT 73- .41Ha 1.02Ac
LOT 32- .40Ha 1.00Ac	LOT 74- .40Ha 1.00Ac
LOT 33- .38Ha .95Ac	LOT 75- .44Ha 1.10Ac
LOT 34- .69Ha 1.70Ac	LOT 76- .49Ha 1.22Ac
LOT 35- .46Ha 1.14Ac	LOT 77- .58Ha 1.44Ac
LOT 36- .48Ha 1.18Ac	LOT 78- .55Ha 1.36Ac
LOT 37- .45Ha 1.12Ac	LOT 79- .35Ha .87Ac
LOT 38- .42Ha 1.04Ac	LOT 80- .44Ha 1.10Ac
LOT 39- .42Ha 1.04Ac	LOT 81- .41Ha 1.01Ac
LOT 40- .39Ha .96Ac	
LOT 41- .39Ha .96Ac	

A DEVELOPMENT BY:



#40 308-11 Avenue S.E.
 Calgary, Alberta T2G 0Y2
 P: (403) 802-4266 F: (403) 802-4266
 1-800-750-4266

PLANNING AND PROJECT
 COORDINATION BY:



THIS DOCUMENT AND ITS CONTENTS
 ARE THE WORK PRODUCT AND
 PROPERTY OF WAY ARCHITECTS, P.C.,
 WHICH RETAINS ALL COMMON LAW,
 STATUTORY AND OTHER RESERVED
 RIGHTS, INCLUDING THE COPYRIGHT.

WAY ARCHITECTS, P.C.

318 NORTH TELON
 COLORADO SPRINGS, COLORADO 80903
 (719) 473-8400

DATE	REVISION/DATE	BY	DATE
06-27-08		DF/FT	
0804		GW	

LAC STE. ANNE
 ESTATES
 RESIDENTIAL SUBDIVISION

© 2008 WAY ARCHITECTS, P.C.

SITE PLAN
 ENLARGED
 LOT PLANS