




1 SITE PLAN

SCALE: 1:4500



VICINITY MAP:

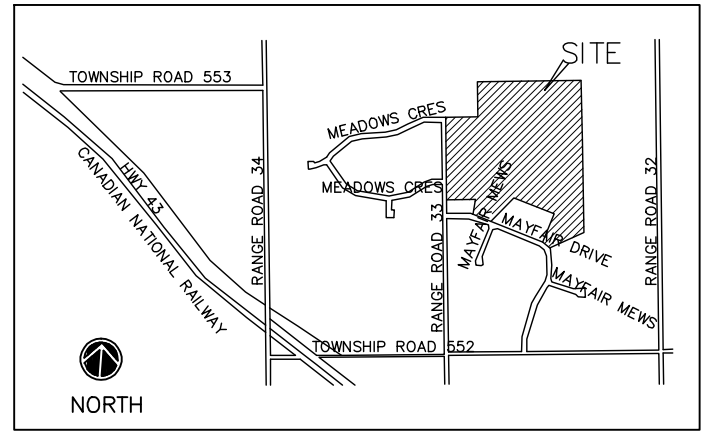

A DEVELOPMENT BY:



#40 308-11 Avenue S.E.
 Calgary, Alberta T2G 0Y2
 P: (403) 802-4266 F: (403) 802-4266
 1-800-750-4266

PLANNING AND PROJECT COORDINATION BY:



THIS DOCUMENT AND ITS CONTENTS ARE THE WORK PRODUCT AND PROPERTY OF WAY ARCHITECTS, P.C., WHICH RETAINS ALL COMMON LAW, STATUTORY AND OTHER RESERVED RIGHTS, INCLUDING THE COPYRIGHT.

WAY ARCHITECTS, P.C.
 318 NORTH TELON
 COLORADO SPRINGS, COLORADO 80903
 (719) 473-8400

DATE	REVISION/DATE	PREPARED BY	CHECKED BY
05-27-08			
JOB NO. 0804			
DRAWN BY: DF/FT			
CHECKED BY: GW			

LAC STE. ANNE ESTATES
 RESIDENTIAL SUBDIVISION

© 2008 WAY ARCHITECTS, P.C.

ROAD ANALYSIS