


TRAILS END, MONUMENT TYPICAL ELEVATIONS

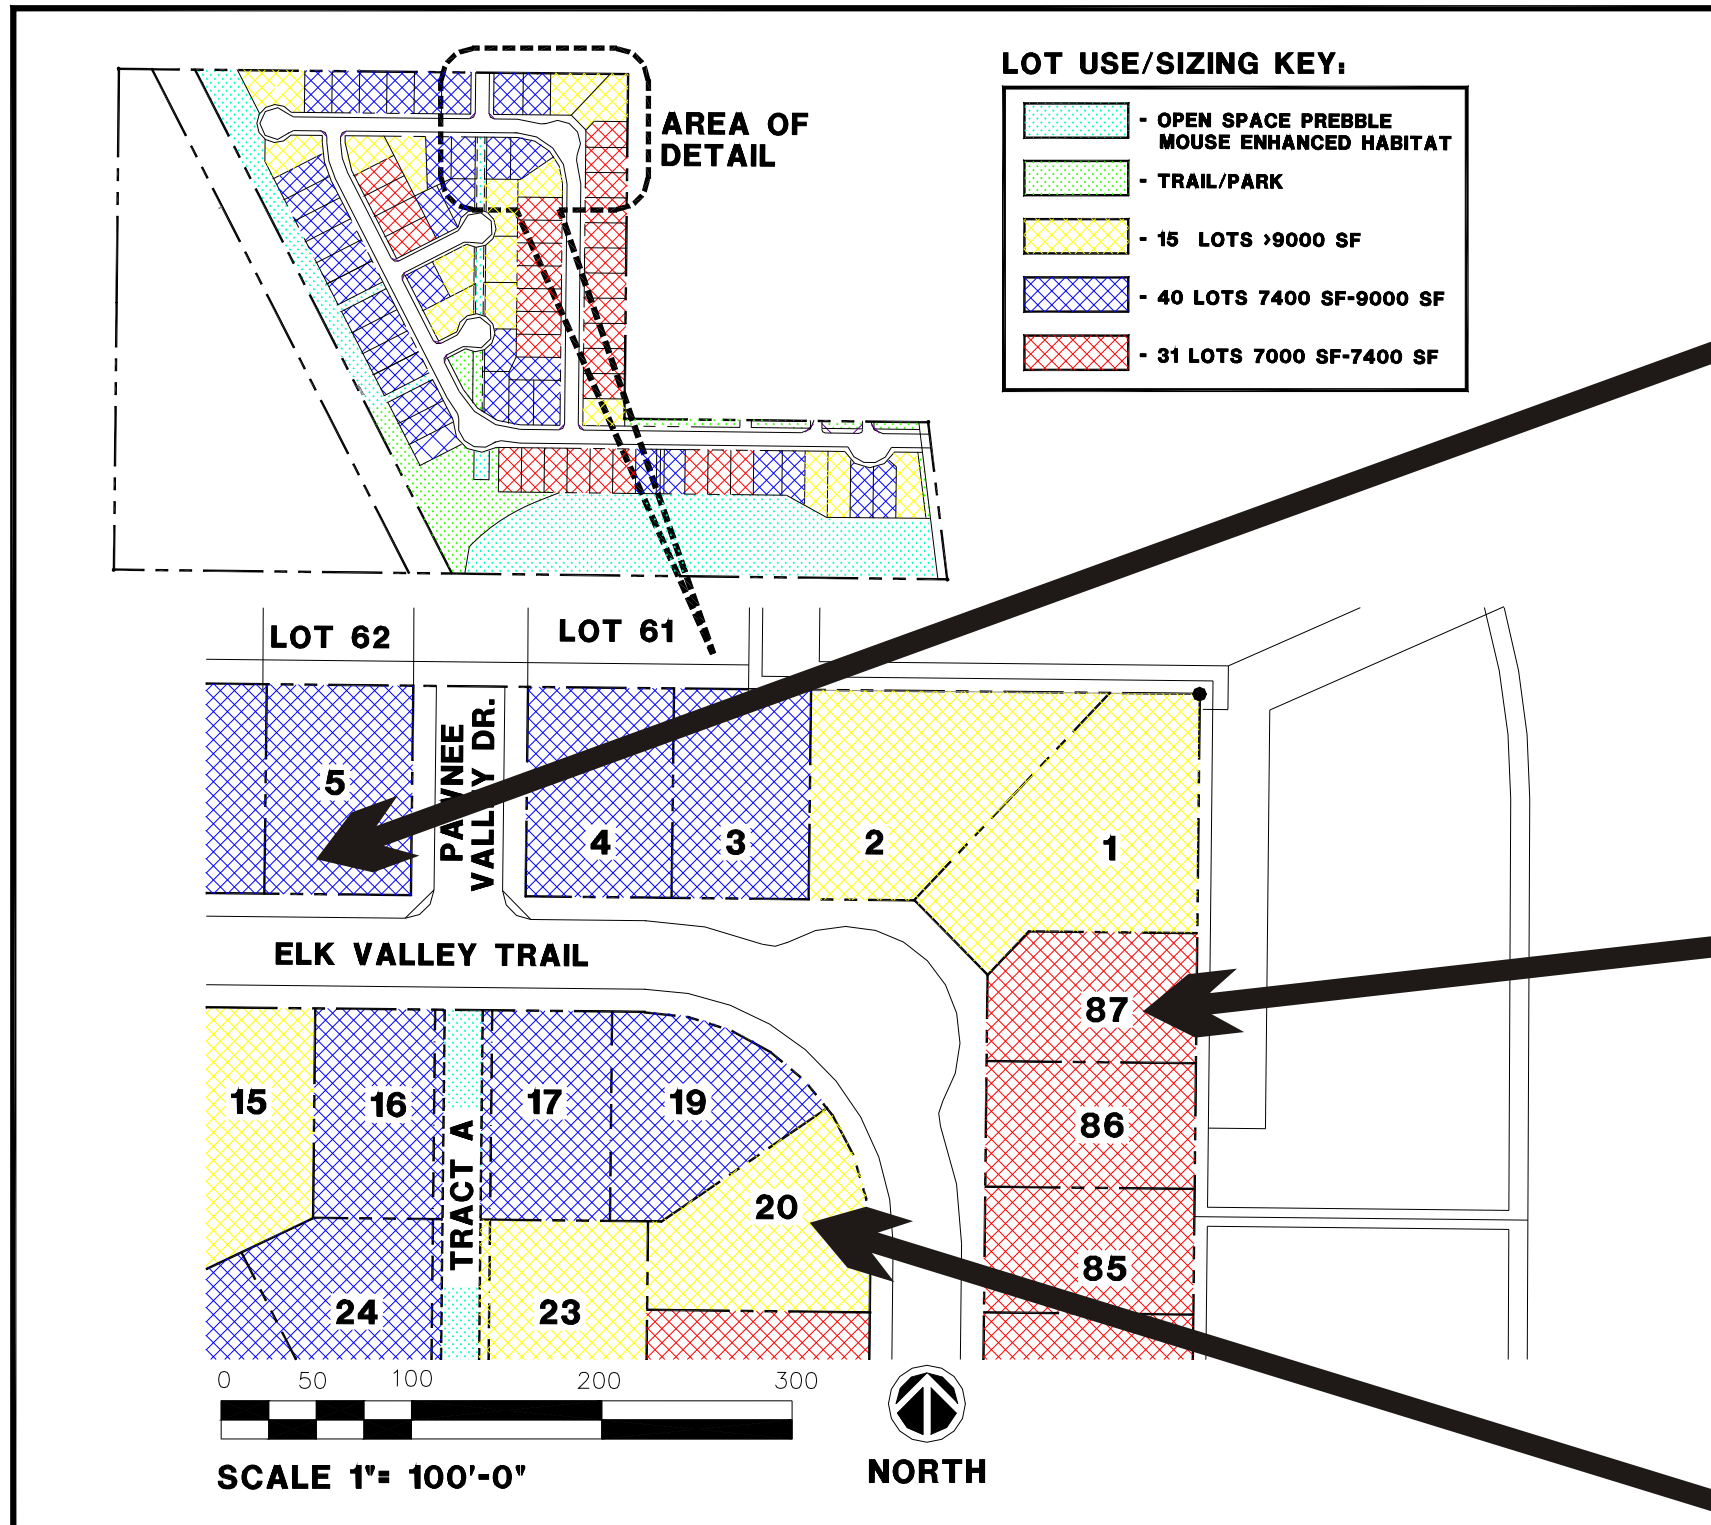

**TYPICAL ELEVATION-
70'+ WIDE LOTS**



**TYPICAL ELEVATION-
66' WIDE RANCH STYLE LOTS**



**TYPICAL ELEVATION-
60'-70' WIDE LOTS**

THIS DOCUMENT AND ITS CONTENTS ARE THE WORK PRODUCT AND PROPERTY OF WAY ARCHITECTS, P.C., WHICH RETAINS ALL COMMON LAW, STATUTORY AND OTHER RESERVED RIGHTS, INCLUDING THE COPYRIGHT.

WAY ARCHITECTS, P.C.
318 NORTH TEJON
COLORADO SPRINGS, COLORADO 80903
(719) 473-8400

DATE:	10-06-04	REVISION/DATE	
JOB NO.	0413		
DRAWN BY:	FT/DF		
CHECKED BY:	GW		

**TRAILS END, MONUMENT
DESIGN DEVELOPMENT
BASE PLAN
OLD DENVER HIGHWAY
MONUMENT, COLORADO
80132**

© 2004 WAY ARCHITECTS, P.C.

TYPICAL
ELEVATIONS